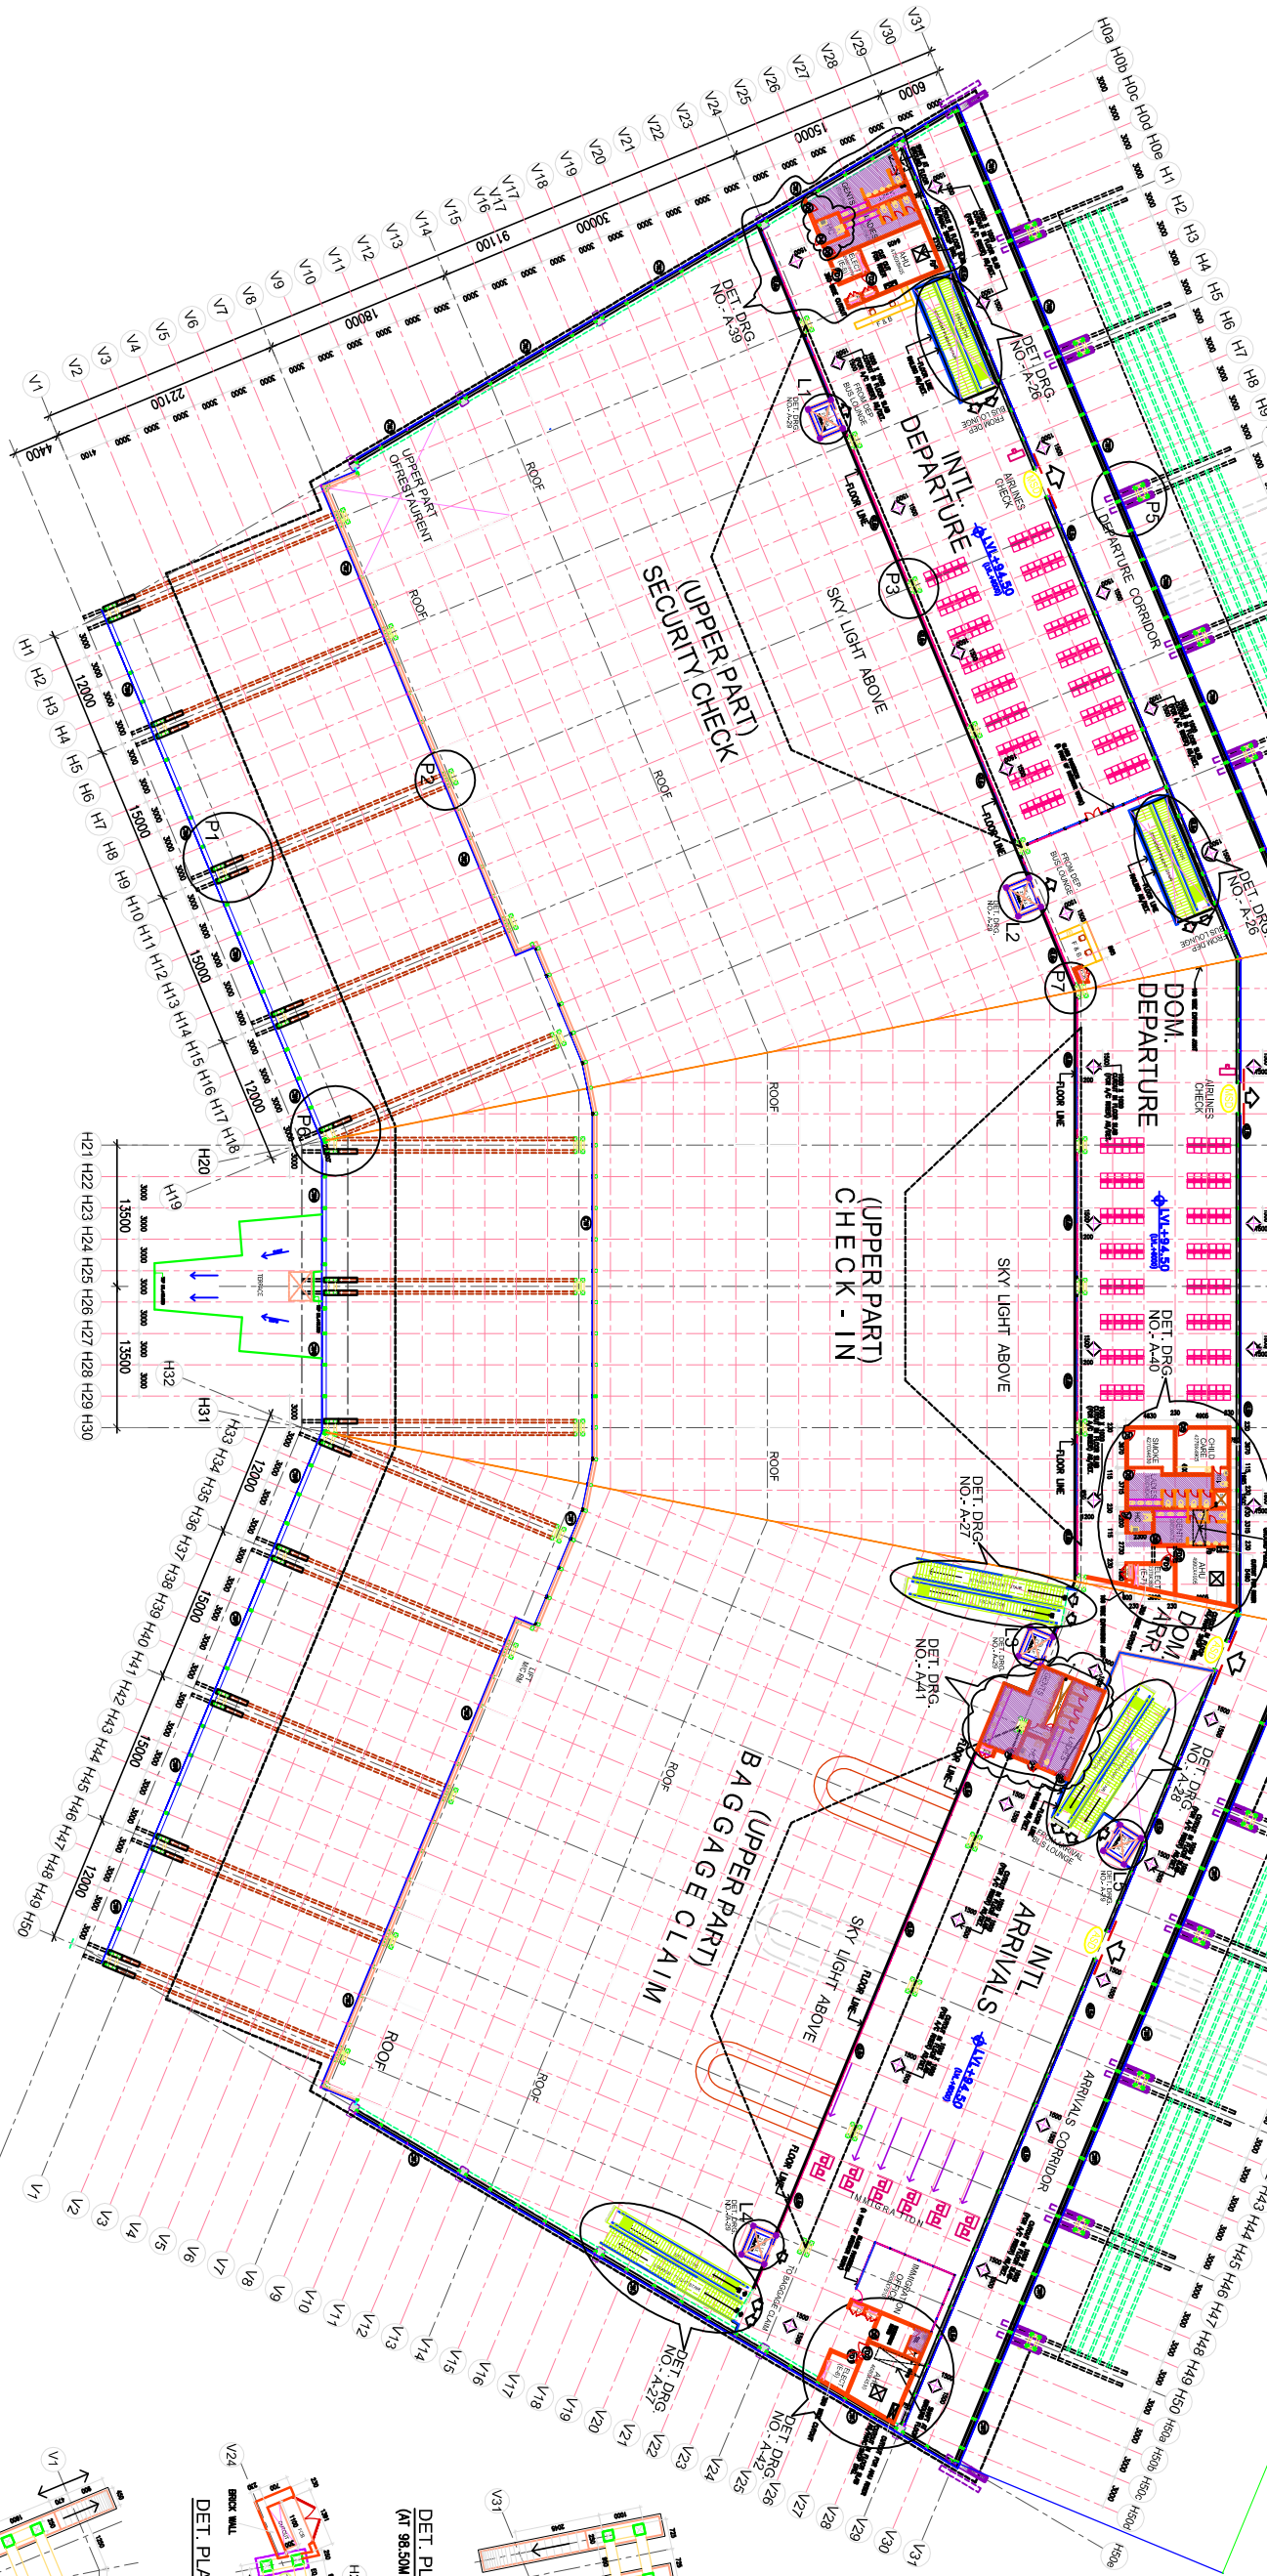


[illegible]

GENERAL NOTES

ALL DIMENSIONS TO BE READ AND NOT MEASURED.
ALL DIMENSIONS INDICATED ARE IN MILLIMETERS UNLESS
OTHERWISE INDICATED.
ALL DIMENSIONS TO BE GROSS UNLESS NOTED OTHERWISE.
ALL DIMENSIONS SHALL BE BROUGHT TO NOTICE
BEFORE DECISION.
ALL SERVICES DRAWINGS SHALL BE READ IN CONJUNCTION
WITH THE SPECIFICATIONS.
WHISPODER SHALL BE BROUGHT TO NOTICE BEFORE DECISION.

DOOR WINDOW SCHEDULE

TYPE		SIZE	C/LH	L/VTH	REMARKS
WOODEN DOORS					
1	70x210x90	+100	+3000	-	-
2	70x210x110	+100	+3100	-	-
3	70x210x130	+100	+3200	-	-
4	106x210x110	+100	+3100	-	-
5	106x210x130	+100	+3200	-	-
6	120x210x110	+200	+3100	-	-
7	120x210x130	+200	+3200	-	-
8	120x210x150	+300	+3300	-	UNITED DOOR
9	120x210x170	+400	+3400	-	-
10	120x210x190	+500	+3500	-	-
11	120x210x210	+600	+3600	-	-
62	120x210x1230	+5700	+8700	-	-
63	120x210x1250	+5800	+8800	-	

[illegible]



ARCHITECTS

SKKA ASSOCIATES ARCHITECTS

**AIROORT AUTHORITY
OF INDIA**

• architecture
• masterplanning
• interior designing
• project management

**20/27, 2nd floor, station road, delhi-110029 tel: (+91)-11-8010023, 2410025
fax: (+91)-11-8010021, e-mail: airoort@skaa.co.uk, airoort@sky.com**

CONSULTANT

PROJECT INTEGRATED TERMINAL BUILDING AT MANGALORE AIRPORT		DRAWING NO. A-04 R2	
DRAWING TITLE FIRST FLOOR PLAN		NORTH	
SCALE 1 : 300	DATED 11.05.07	DRAWN S.S.BHANDARI	
PROJECT NO. 262	FILE NAME 3rd/chemistry/terminals/terminal/		